


NDS MINI CHANNEL™ TYPICAL INSTALLATION.

PEDESTRIAN TRAFFIC INSTALLATION.



TECHNICAL SERVICES
1-888-825-4716
techservice@ndspro.com

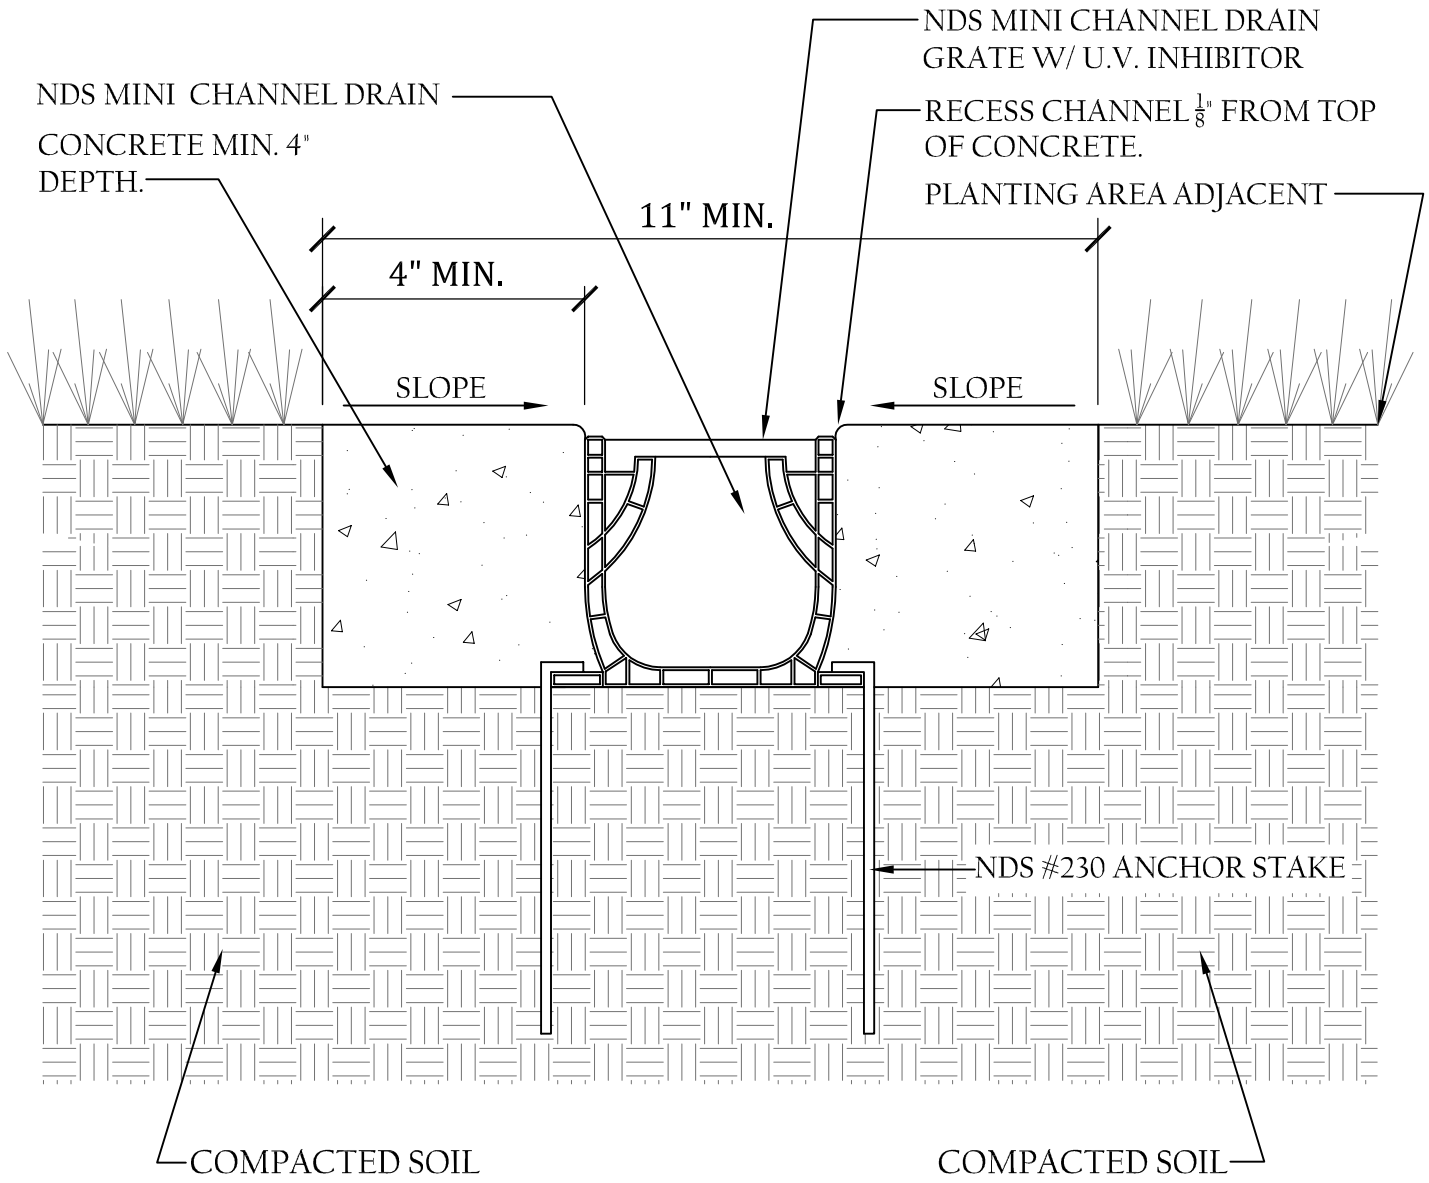


NDS MINI CHANNEL™ TYPICAL INSTALLATION.

LANDSCAPE TRAFFIC INSTALLATION. (FOR RIDING MOWERS SEE LIGHT VEHICULAR TRAFFIC APPLICATION).



TECHNICAL SERVICES
 1-888-823-4716
 techservice@ndspro.com

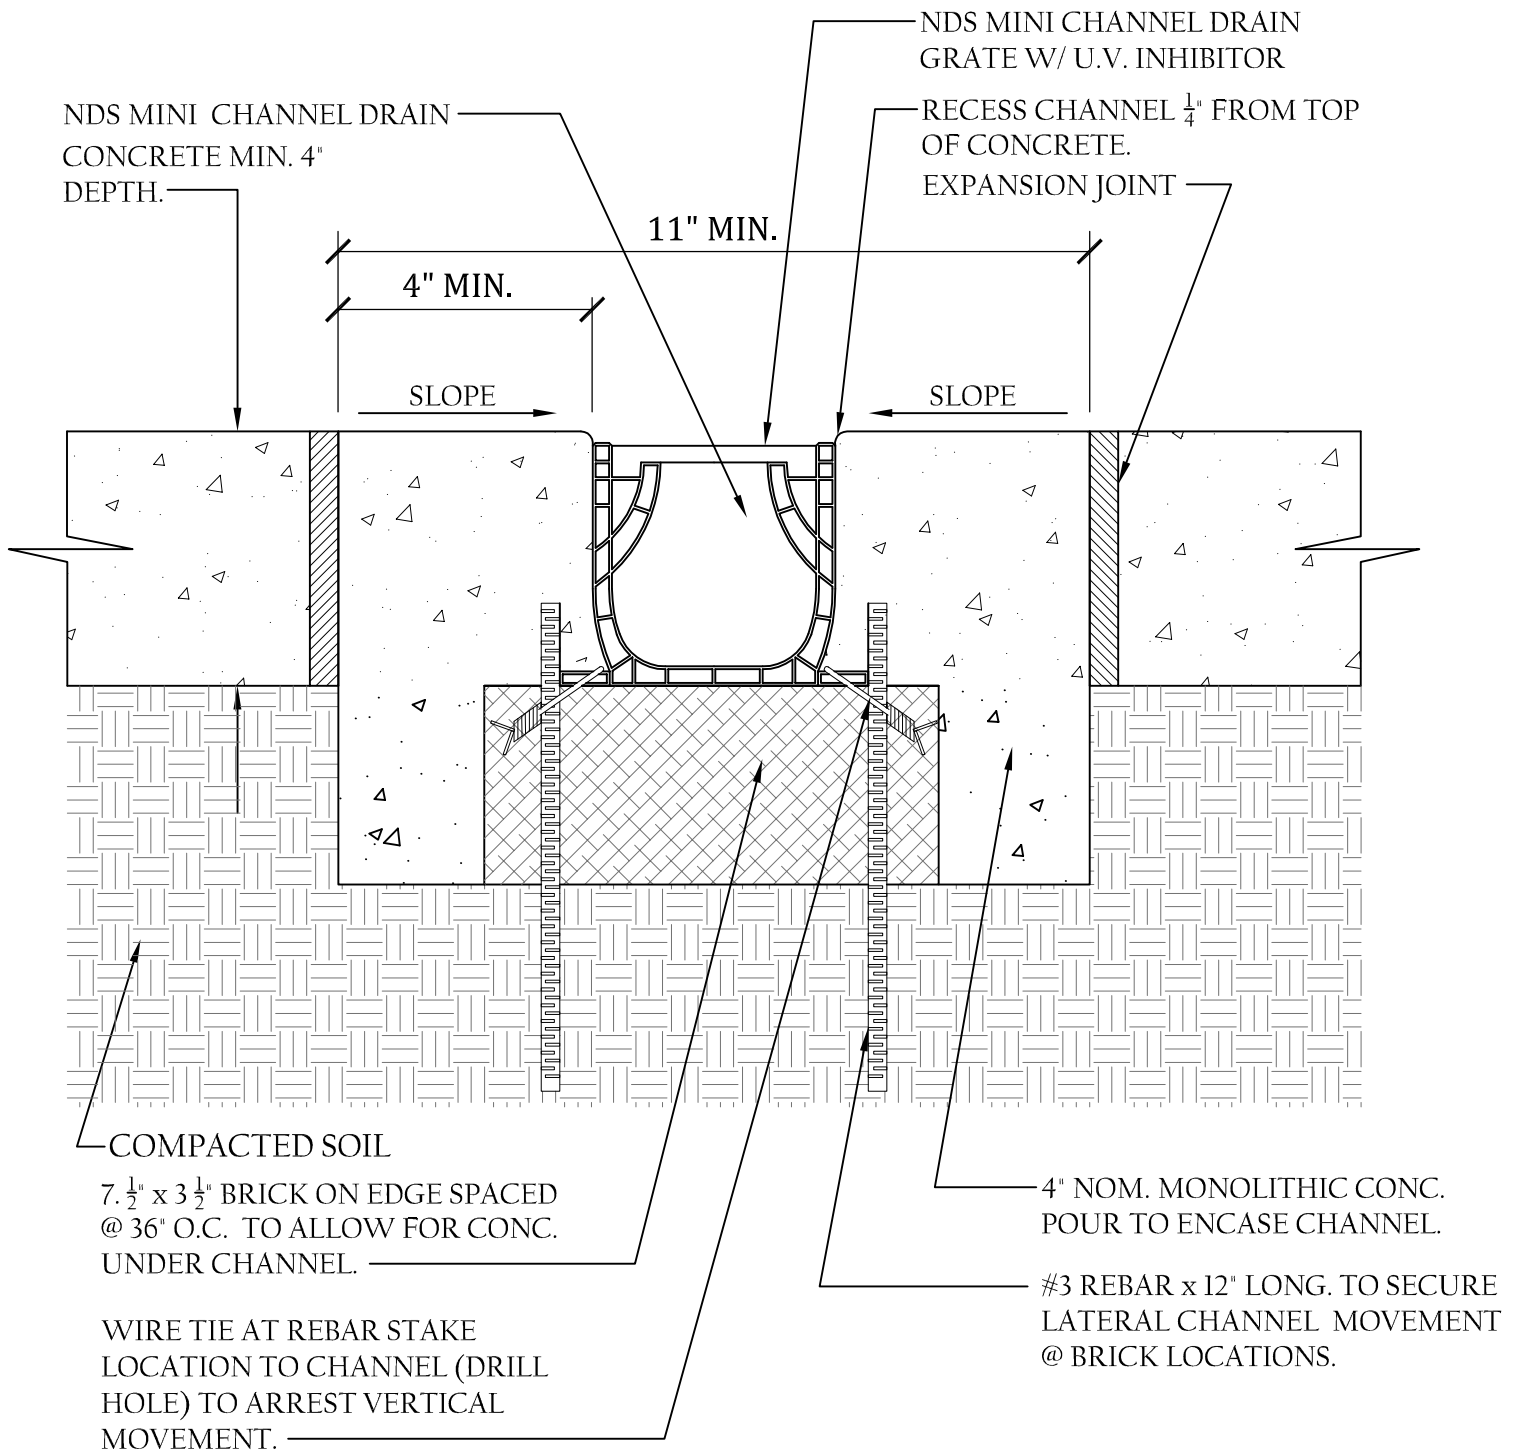


NDS MINI CHANNEL™ TYPICAL INSTALLATION.

LIGHT VEHICULAR TRAFFIC INSTALLATION. BRICK SUSPENSION METHOD.



TECHNICAL SERVICES
1-888-825-4716
techservice@ndspro.com

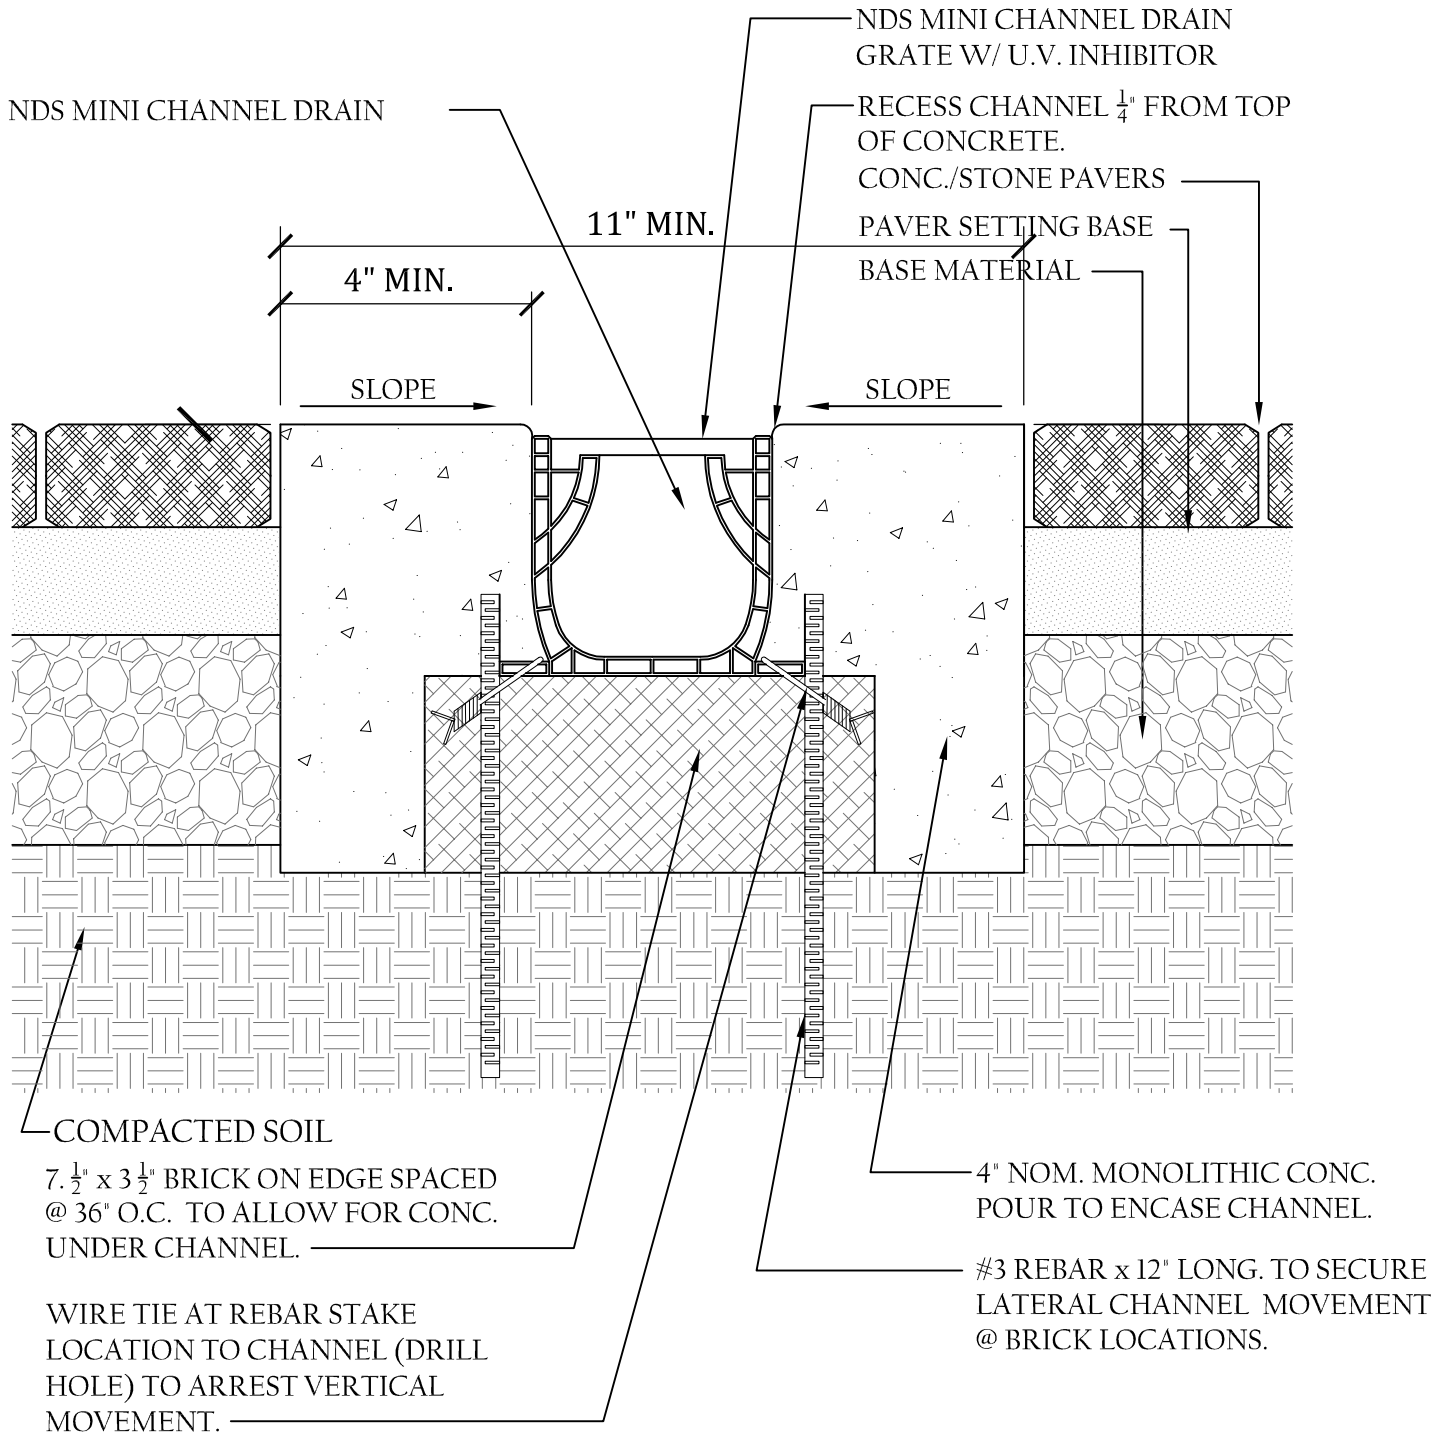


NDS MINI CHANNELTM TYPICAL INSTALLATION.

LIGHT VEHICULAR TRAFFIC INSTALLATION. (PAVERS) BRICK SUSPENSION METHOD.



TECHNICAL SERVICES
1-888-823-4716
techservice@ndspro.com

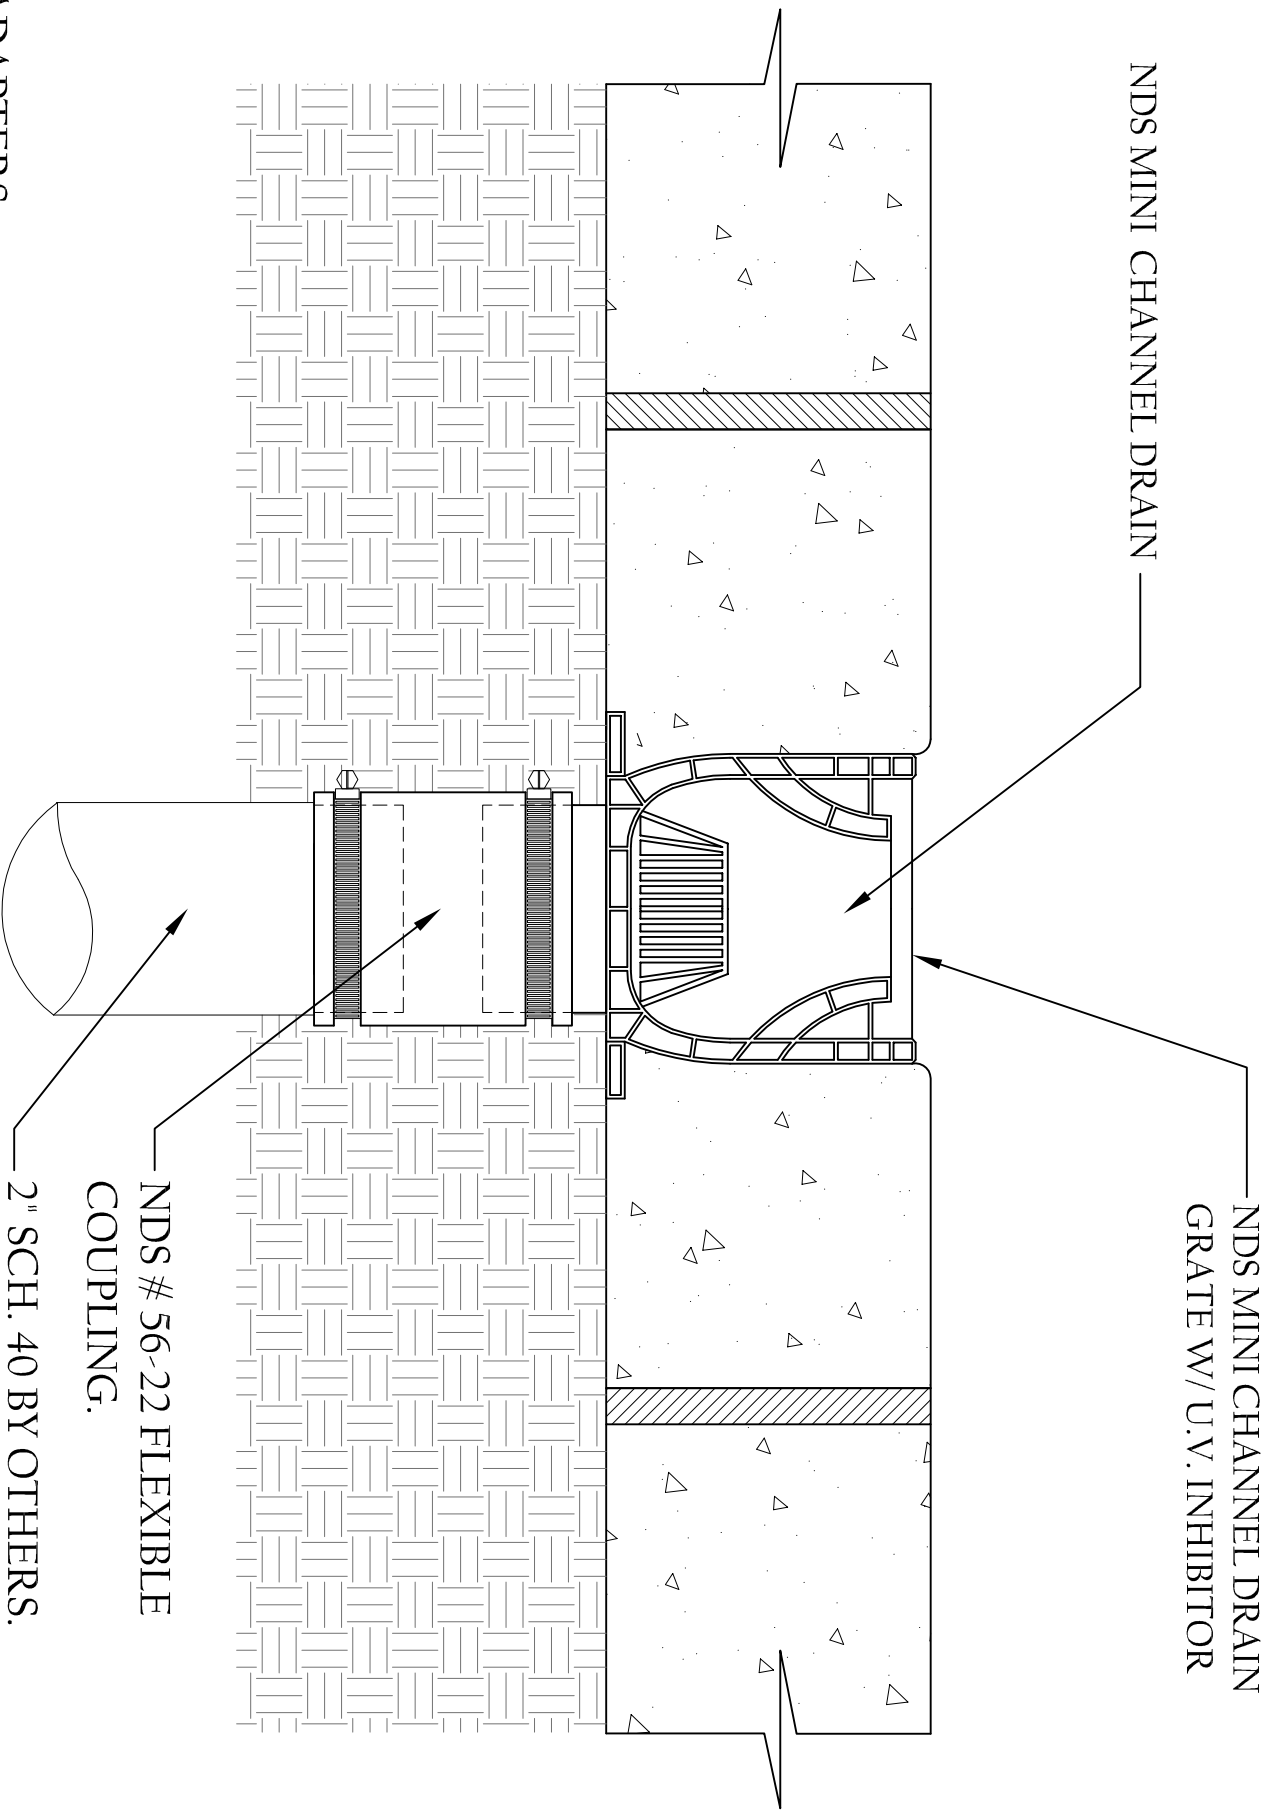

NDS MINI CHANNEL DRAIN

NDS MINI CHANNEL DRAIN
GRATE W/ U.V. INHIBITOR

NDS # 56-22 FLEXIBLE
COUPLING.


2" SCH. 40 BY OTHERS.

ADAPTERS

3" = #532

4" = #533

NDS MINI CHANNEL™ #550 2" SCH. 40 BTM. OUT.

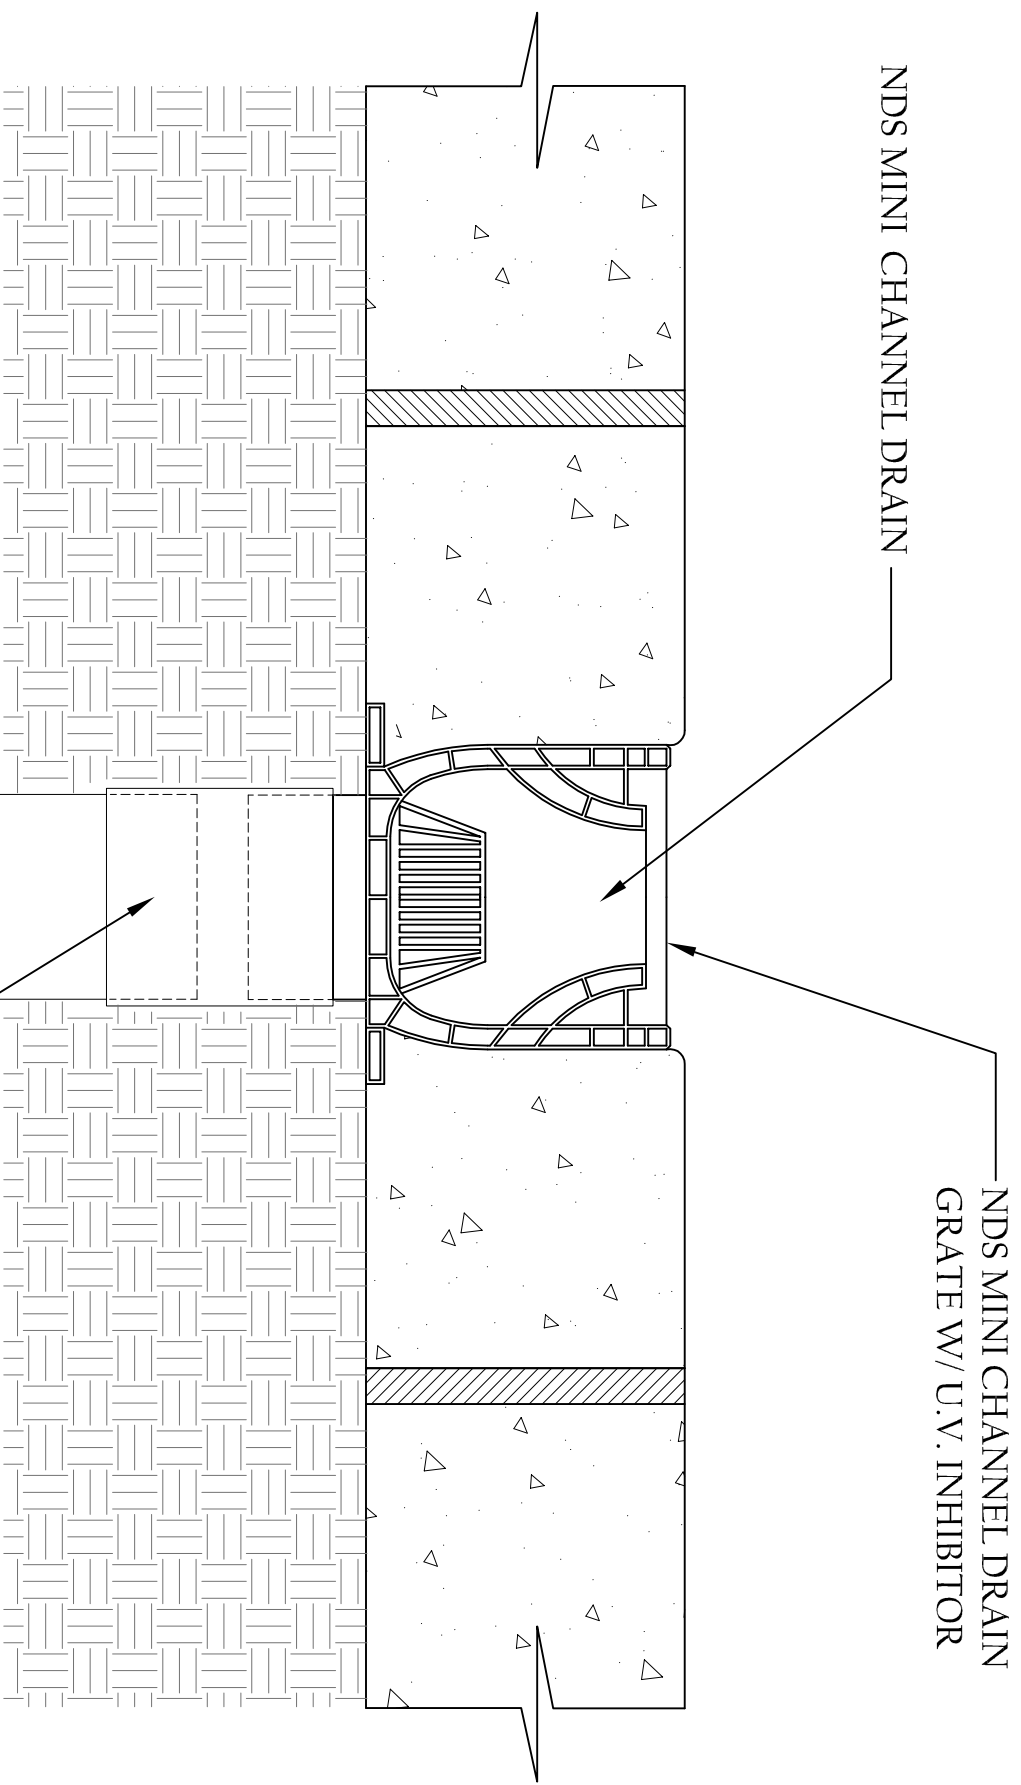

NDS MINI CHANNEL DRAIN
GRATE W/ U.V. INHIBITOR

NDS MINI CHANNEL DRAIN


2" PVC COUPLING. BY OTHERS
2" SCH. 40 BY OTHERS.

ADAPTERS

3" = #532

4" = #533


NDS MINI CHANNEL™ #550 2" SCH. 40 BTM. OUT.

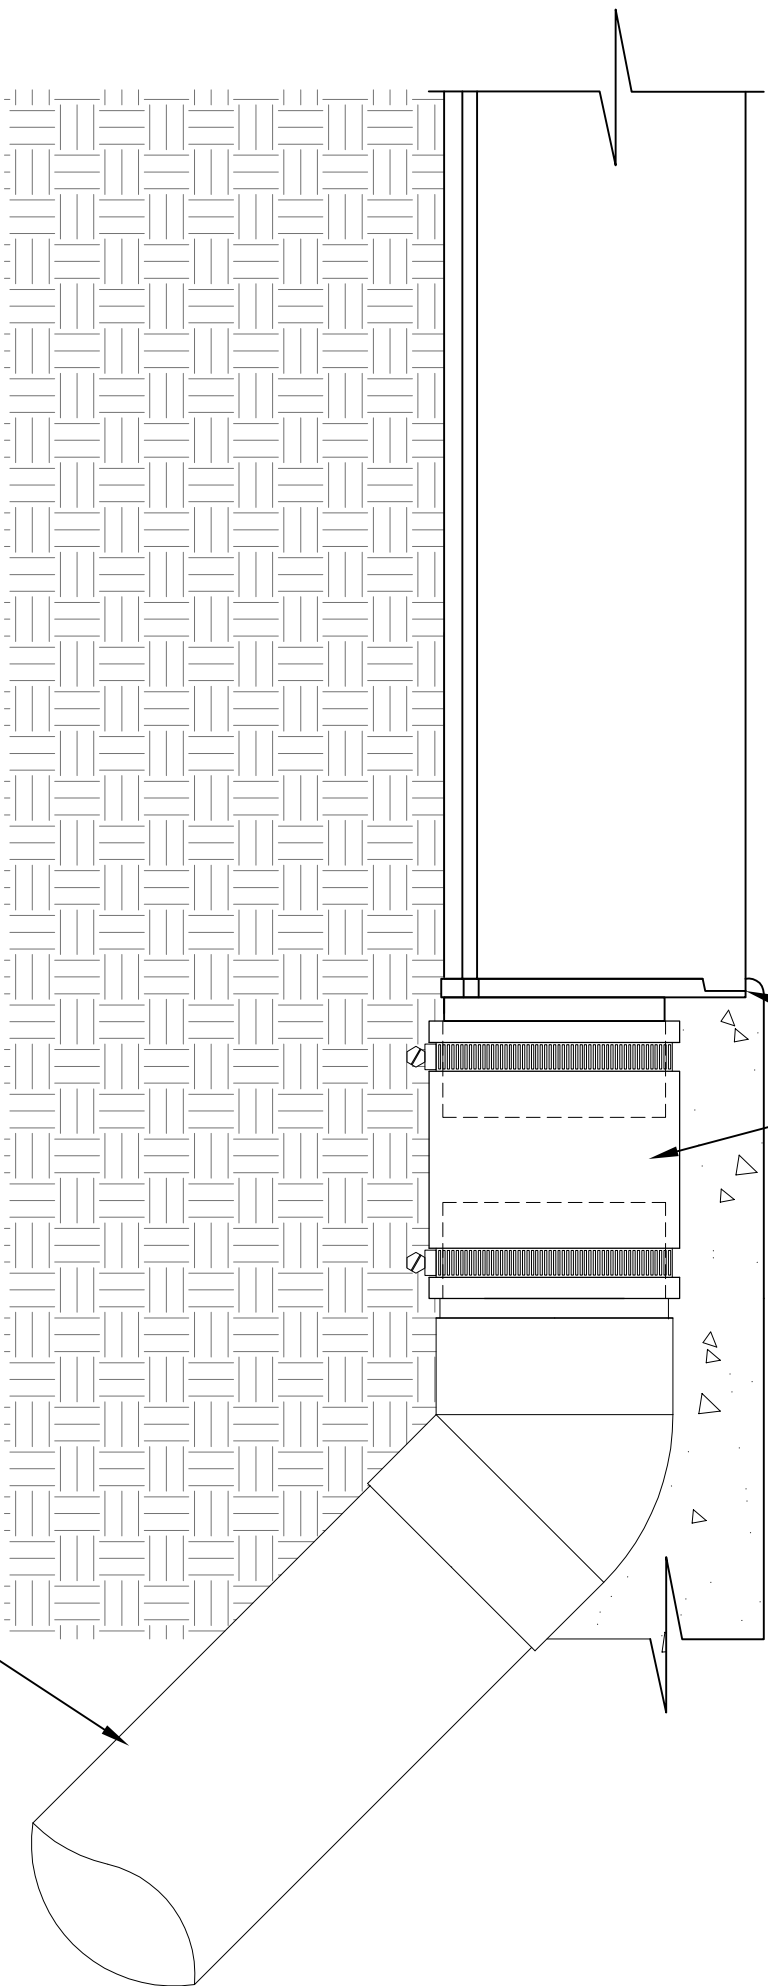

NDS MINI #546 CHANNEL END
 OUTLET W/ U.V. INHIBITOR
 NDS # 56-22 FLEXIBLE
 COUPLING.

2" SCH. 40 BY OTHERS.

NDS MINI CHANNEL™ #546 2" SCH. 40 END OUT.

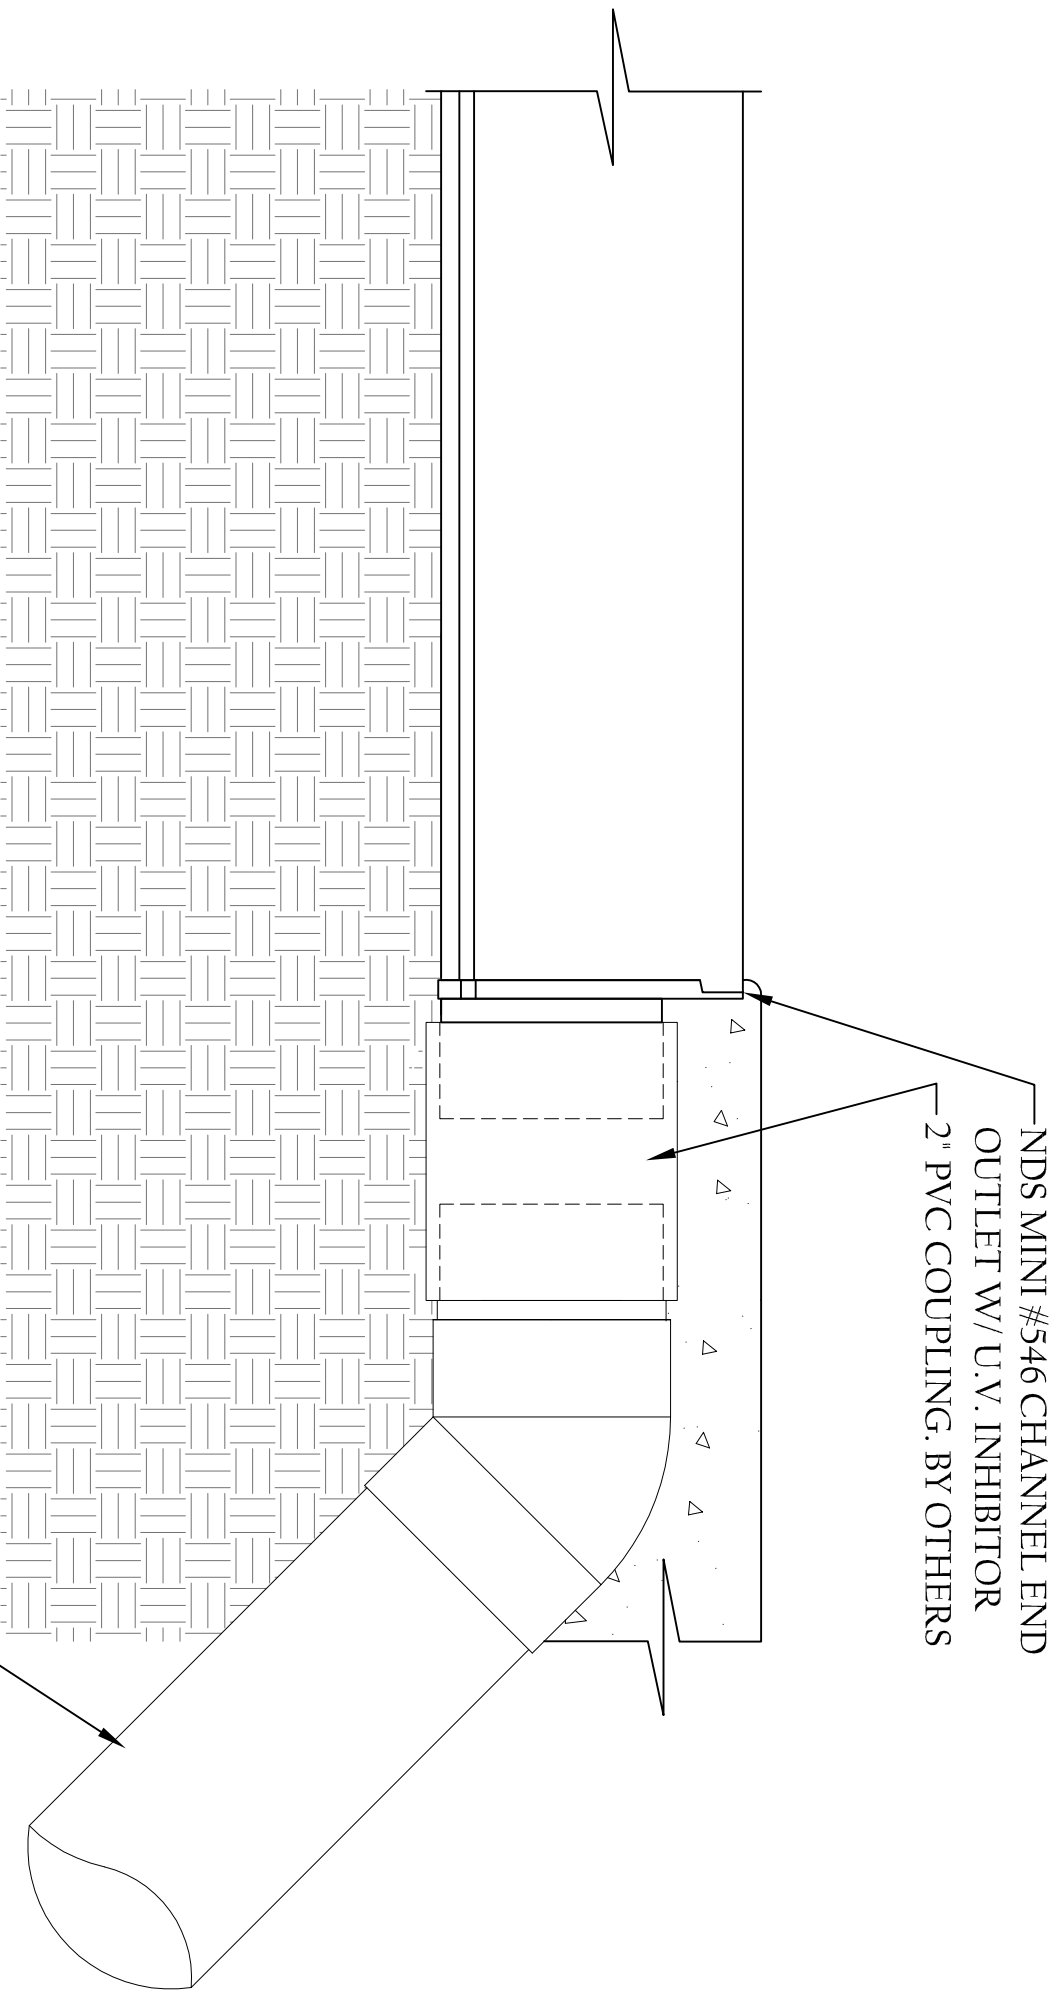

NDS MINI #546 CHANNEL END
 OUTLET W/ U.V. INHIBITOR
 2" PVC COUPLING. BY OTHERS

2" SCH. 40 BY OTHERS.

NDS MINI CHANNEL™ #546 2" SCH. 40 END OUT.